


NOTES:

1. Dimensions are in millimetres unless stated otherwise
2. Levels are in meters AOD unless stated otherwise
3. Dimensions govern. Do not scale off the drawing
4. All dimensions to be verified on site before proceeding
5. All discrepancies on this drawing to be notified in writing to the Architect.
6. Drawing only to be used for the purposes it was issued for.

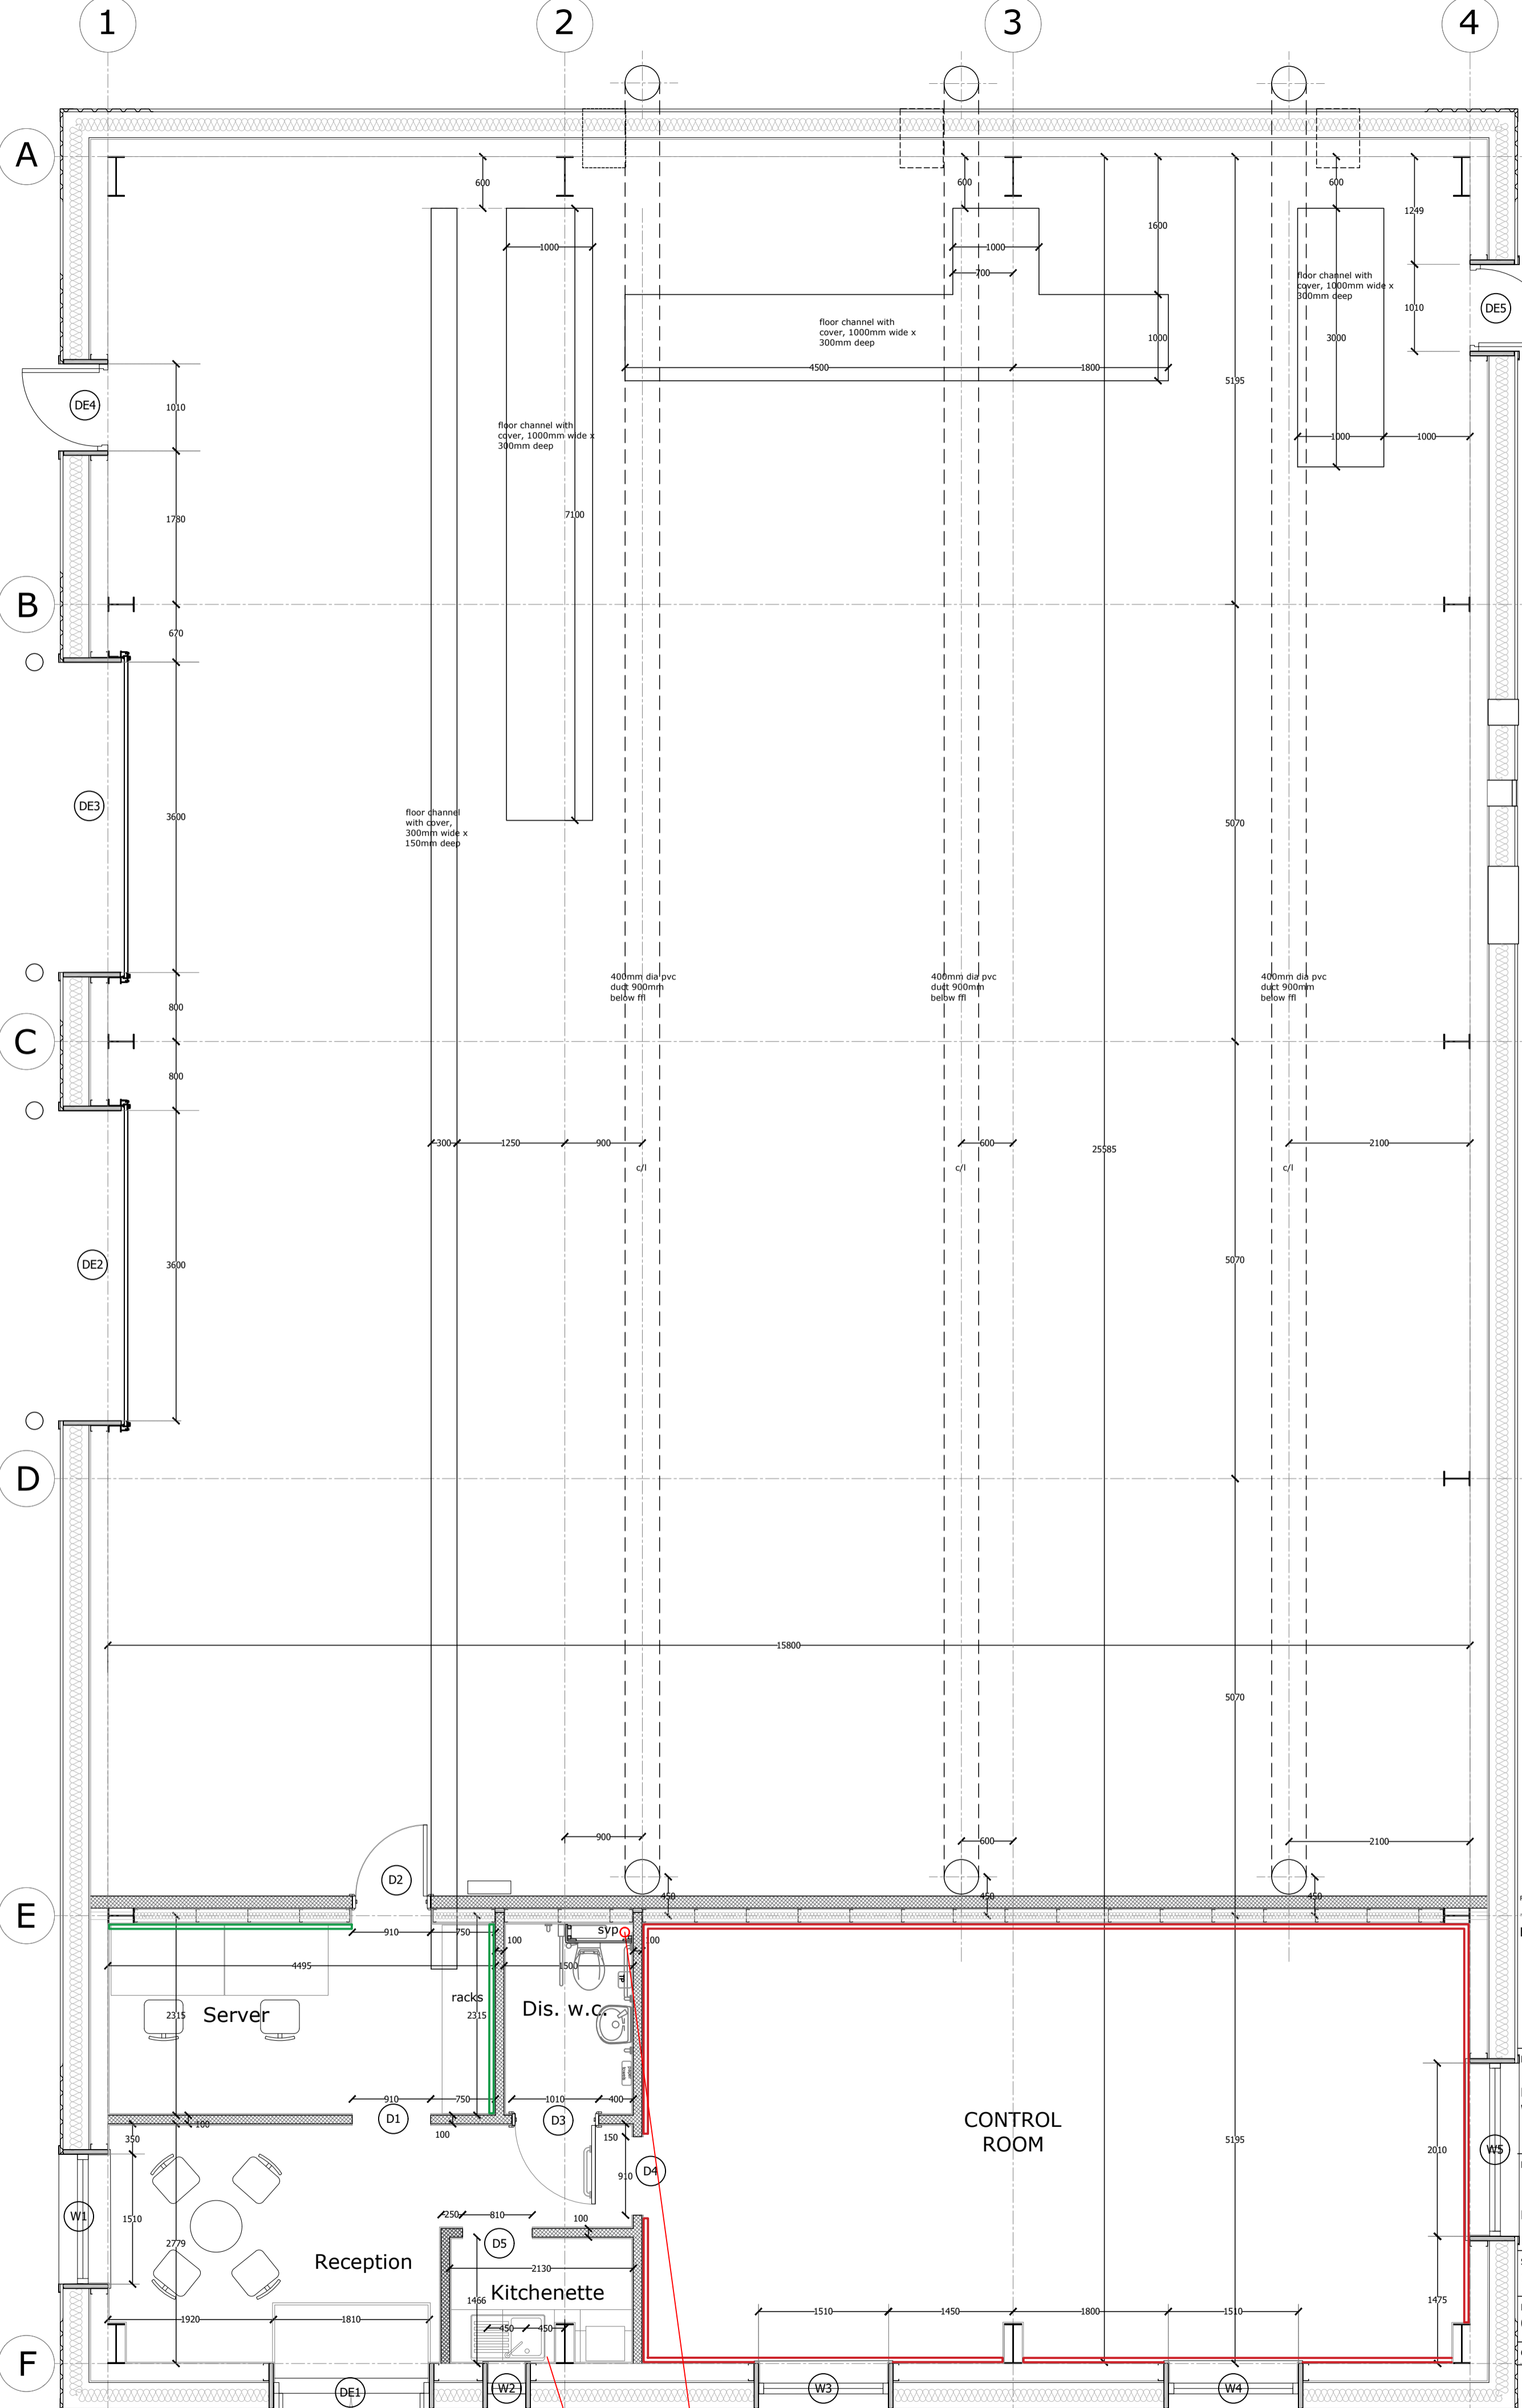

REVISIONS:
FOR INFORMATION

PROJECT
PROPOSED ANCILLARY TEST FACILITY
WESTCOTT VENTURE PARK

DRAWING
FLOOR PLAN

SCALE	PAPER SIZE	DATE	DRAWN BY
1:50	A2	31.03.20	PR
DRAWING N°		REVISION	
078.03.35.103		A	
CAD REF.		078.03.35.100-05B.dwg	

GROUND FLOOR PLAN
1:50